

03

## Gracia Cult × Child Market

グラシア地区はバルセロナの中でも独自の文化を持ち、日々多くの人々でにぎわっている。古い面影が残る旧市街と都市の若い息吹が入り混じる本敷地において、バルセロナの環状交差点のような、さまざまな文化や活気を絡み取り、放射する地域の中心となる施設を設計した。

Project Laboratory Design Projects  
Site Gracia, Barcelona, Spain  
Program market, kindergarten, city farm  
Keyword intersection, void, arch

# research & analysis



“local”  
地元民が集う



“sightseeing”  
地域の中心地



**URBAN** : the north street  
young people on bike and cars  
run past busily



**LOCAL** : south street  
many people with children and  
elderly people, relaxing time

## problem



“urban”  
都市の若い活気




“children”  
児童公園




designed like a circular intersection in BCN  
× kindergarten children

## my idea

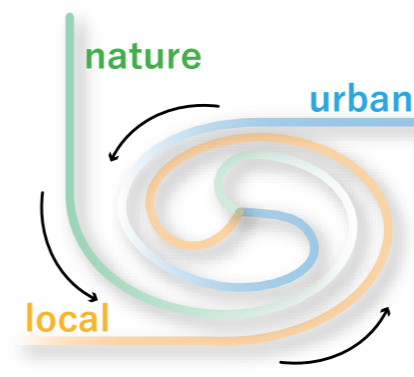

engaging diverse cultures  
in the marketplace

## design

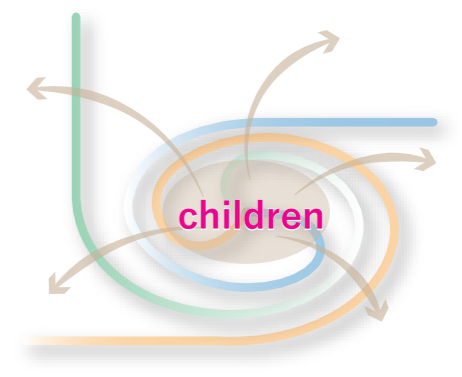


children raised in diversity  
create a new culture

## future



1st. floor plan scale : 1/300

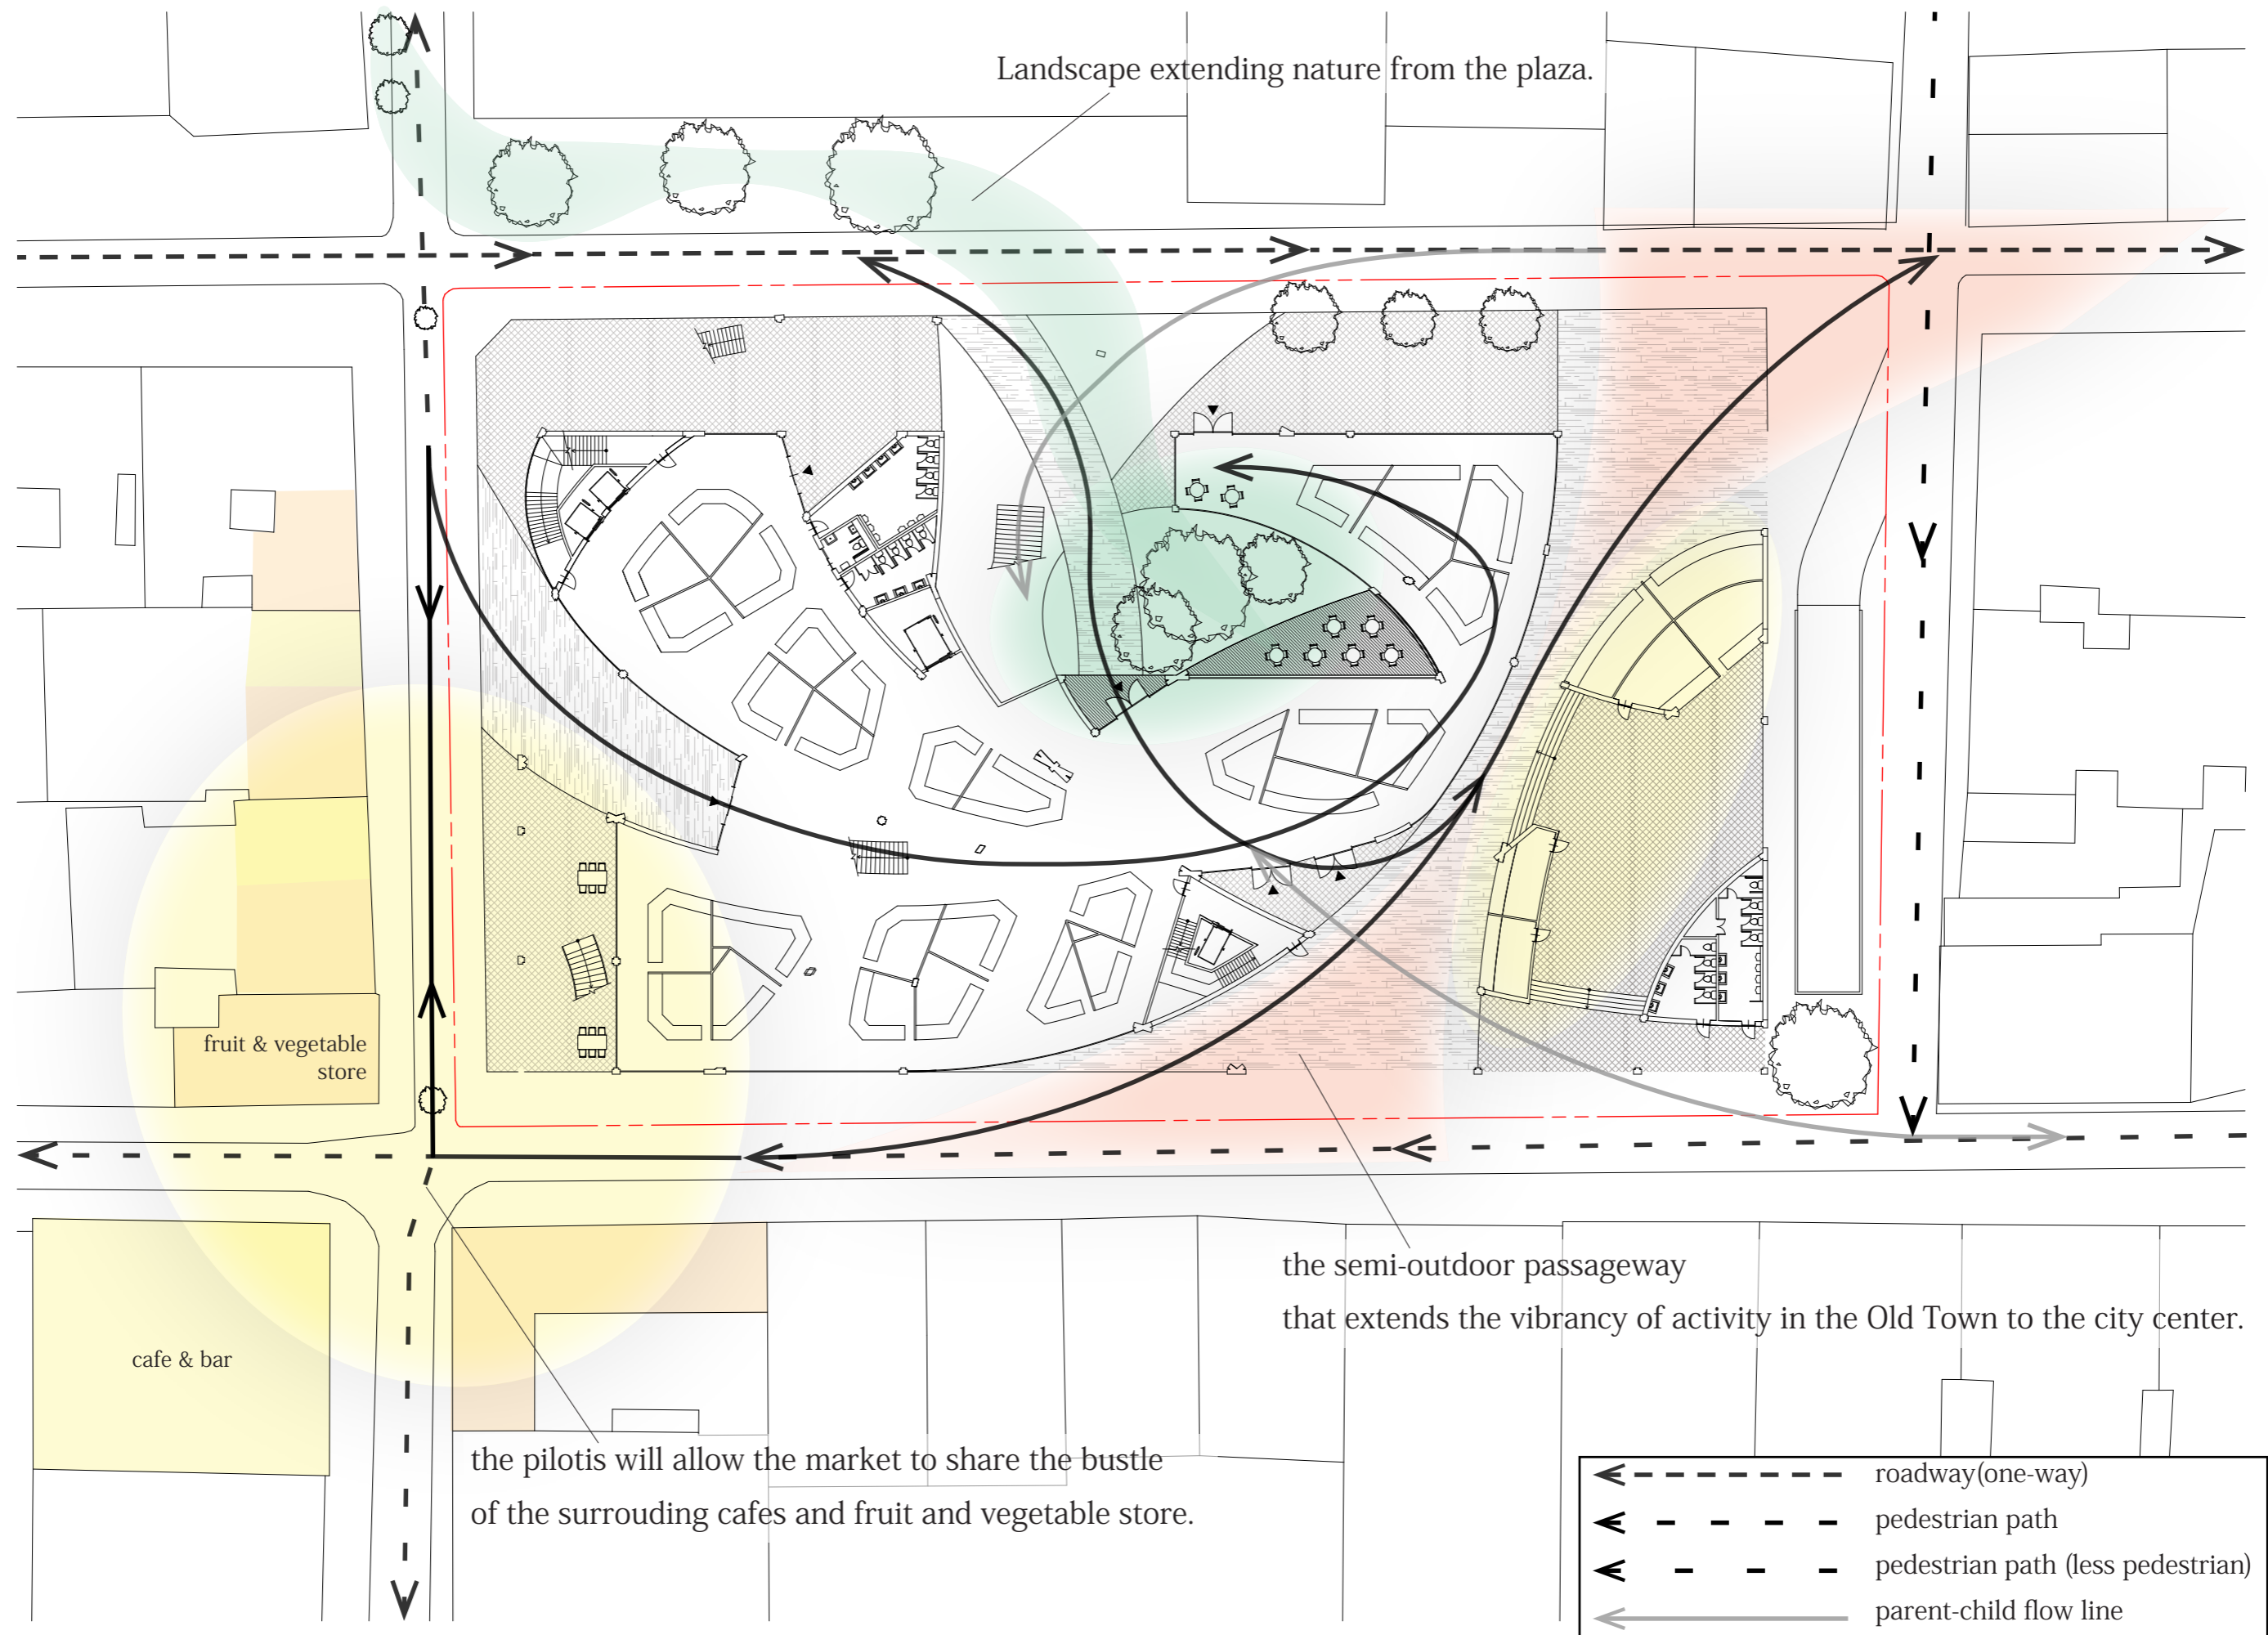


sharing the kitchen allows children  
to eat market fresh food



2nd. floor plan scale : 1/300

view of the market  
from the atrium

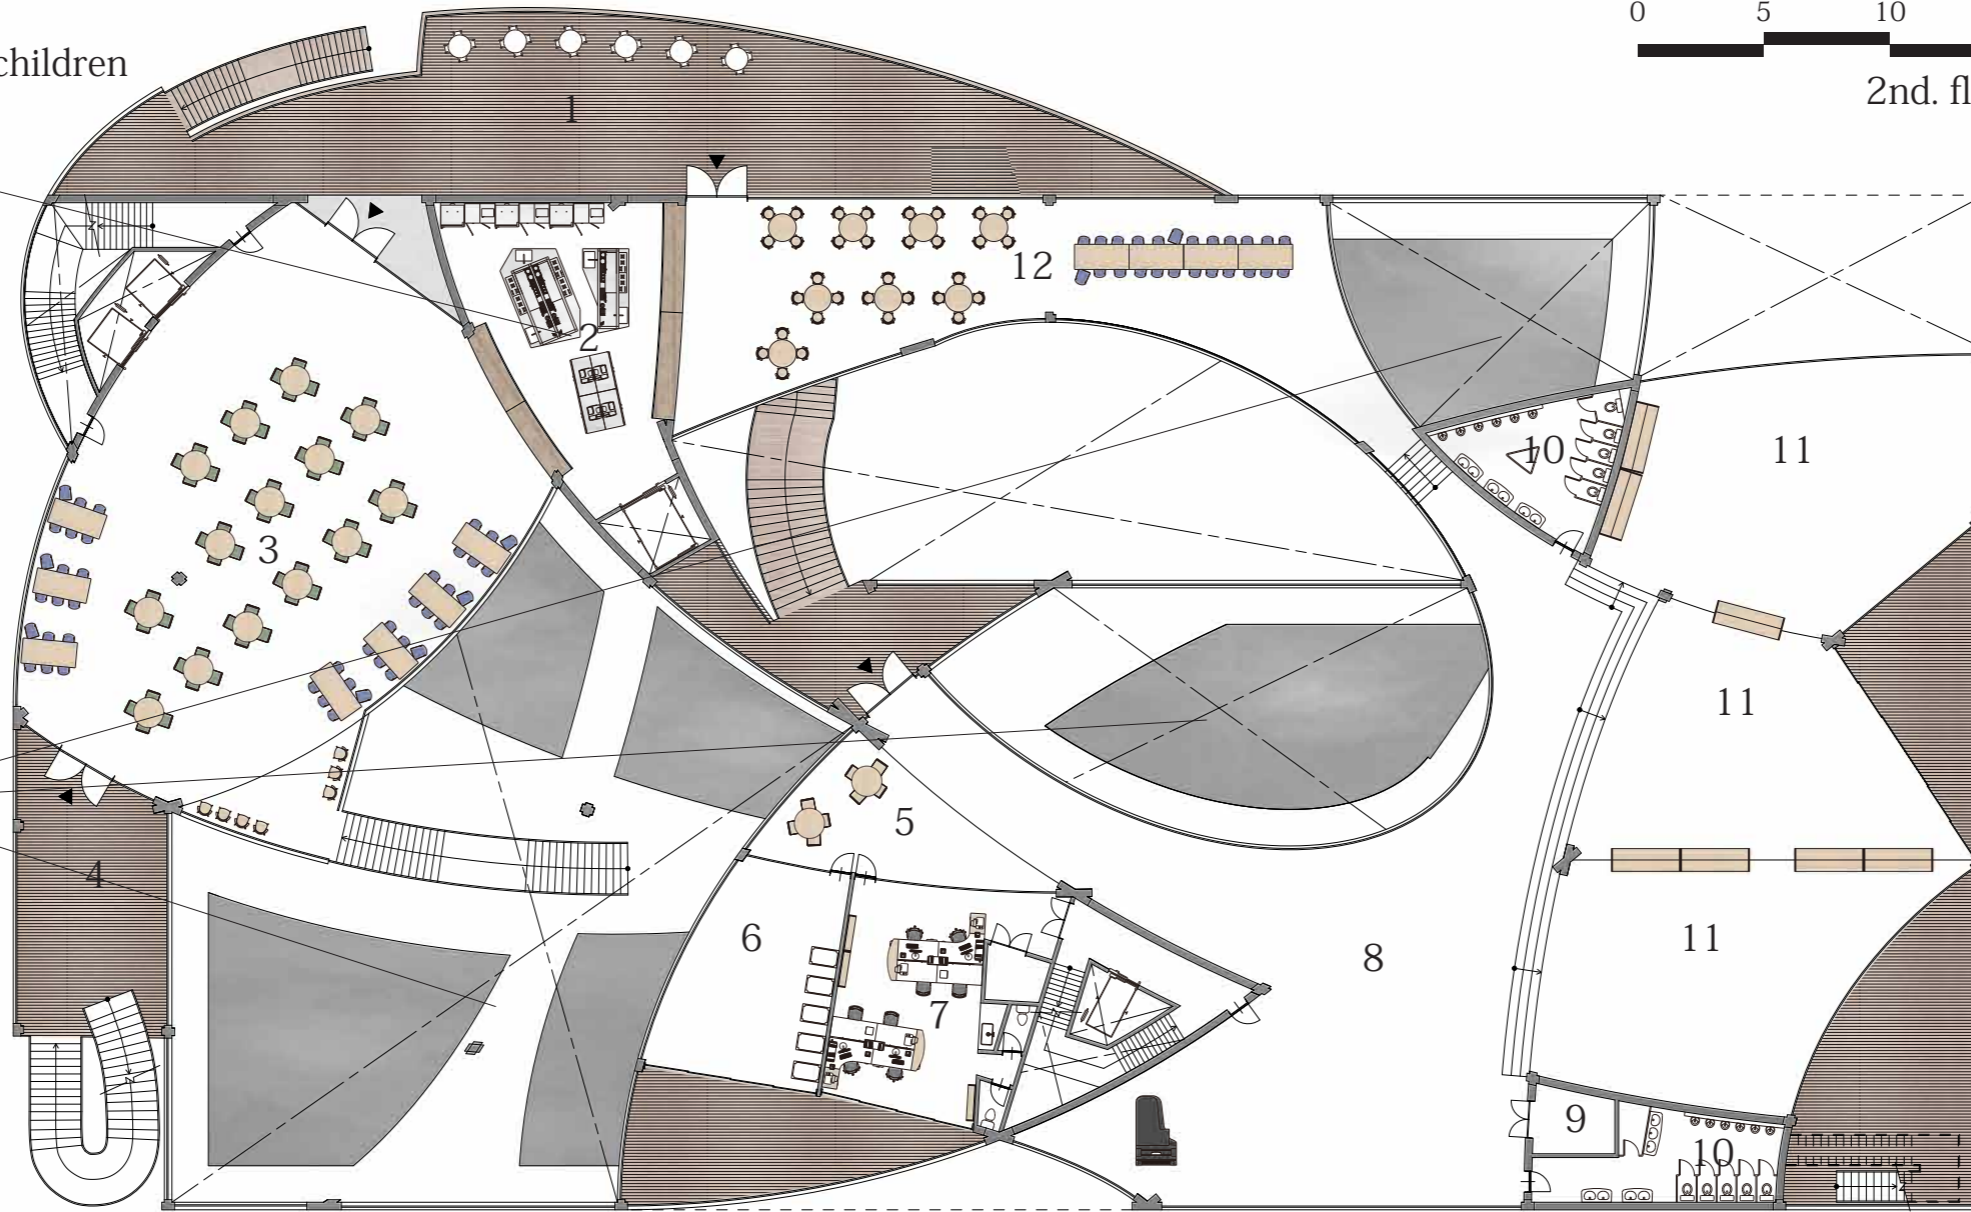



- Market
  1. cafe terrace
  2. kitchen
  3. restaurant
  4. service balcony
- Kindergarten
  5. entrance hall
  6. infant room
  7. office
  8. playroom
  9. stock
  10. toilet
  11. nursery room
  12. children cafeteria
  13. machine room



B1st floor plan scale : 1/500




roof top floor plan scale : 1/500

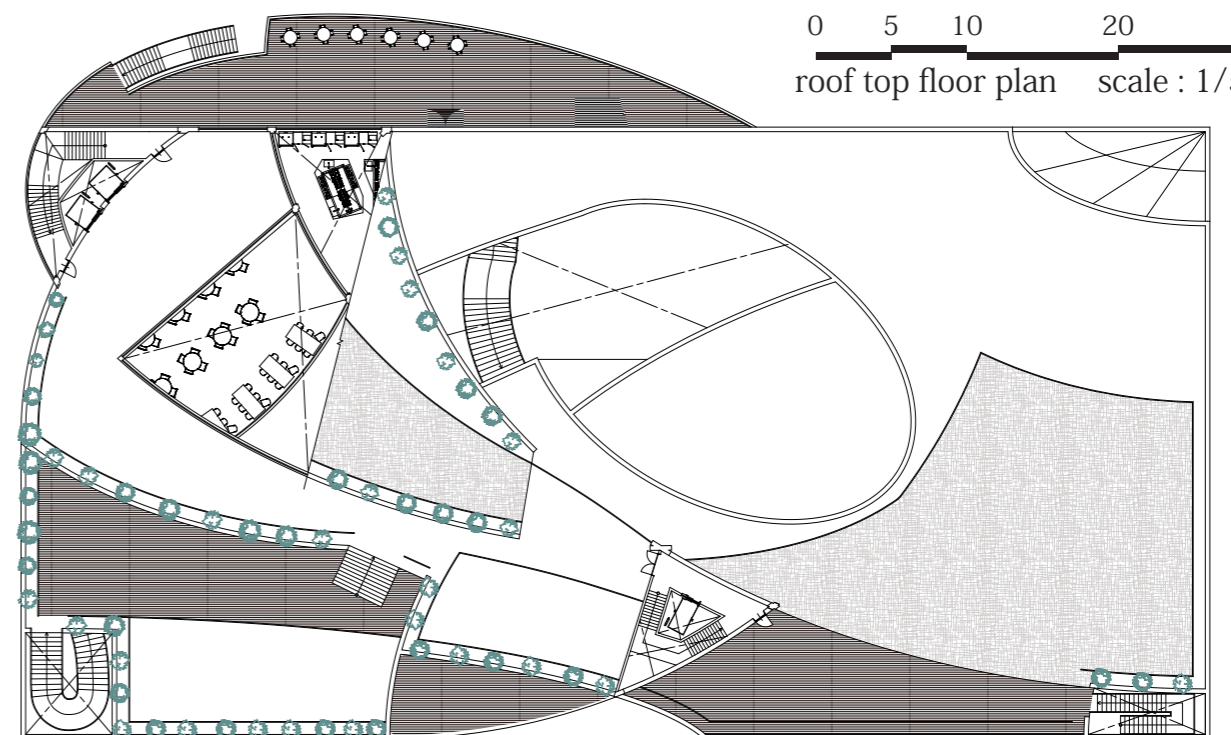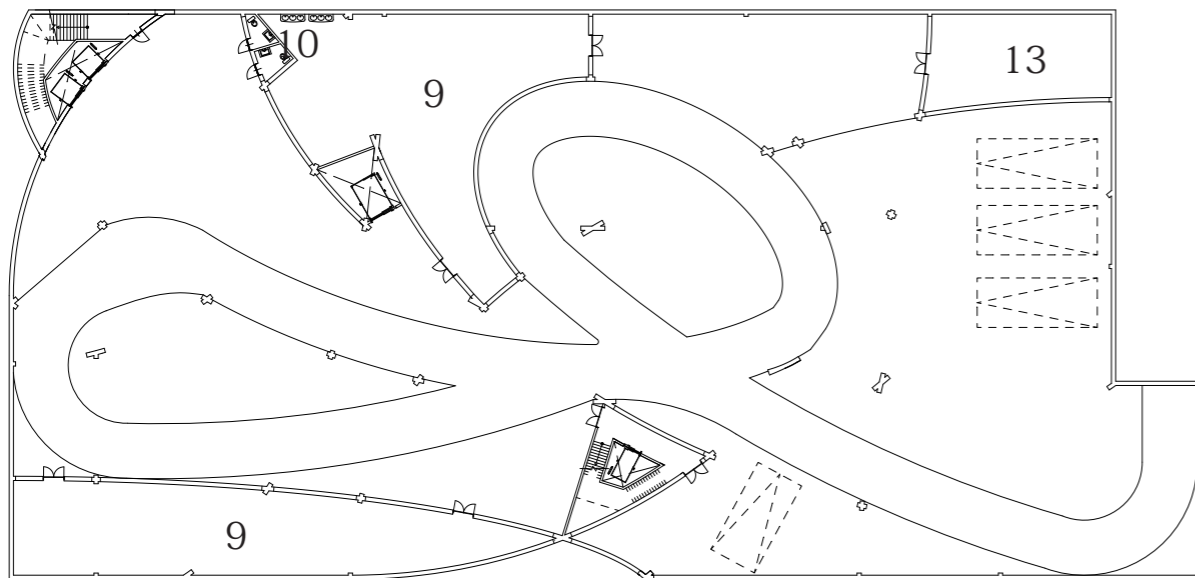



0 5 10 20

A-A' section scale : 1/200

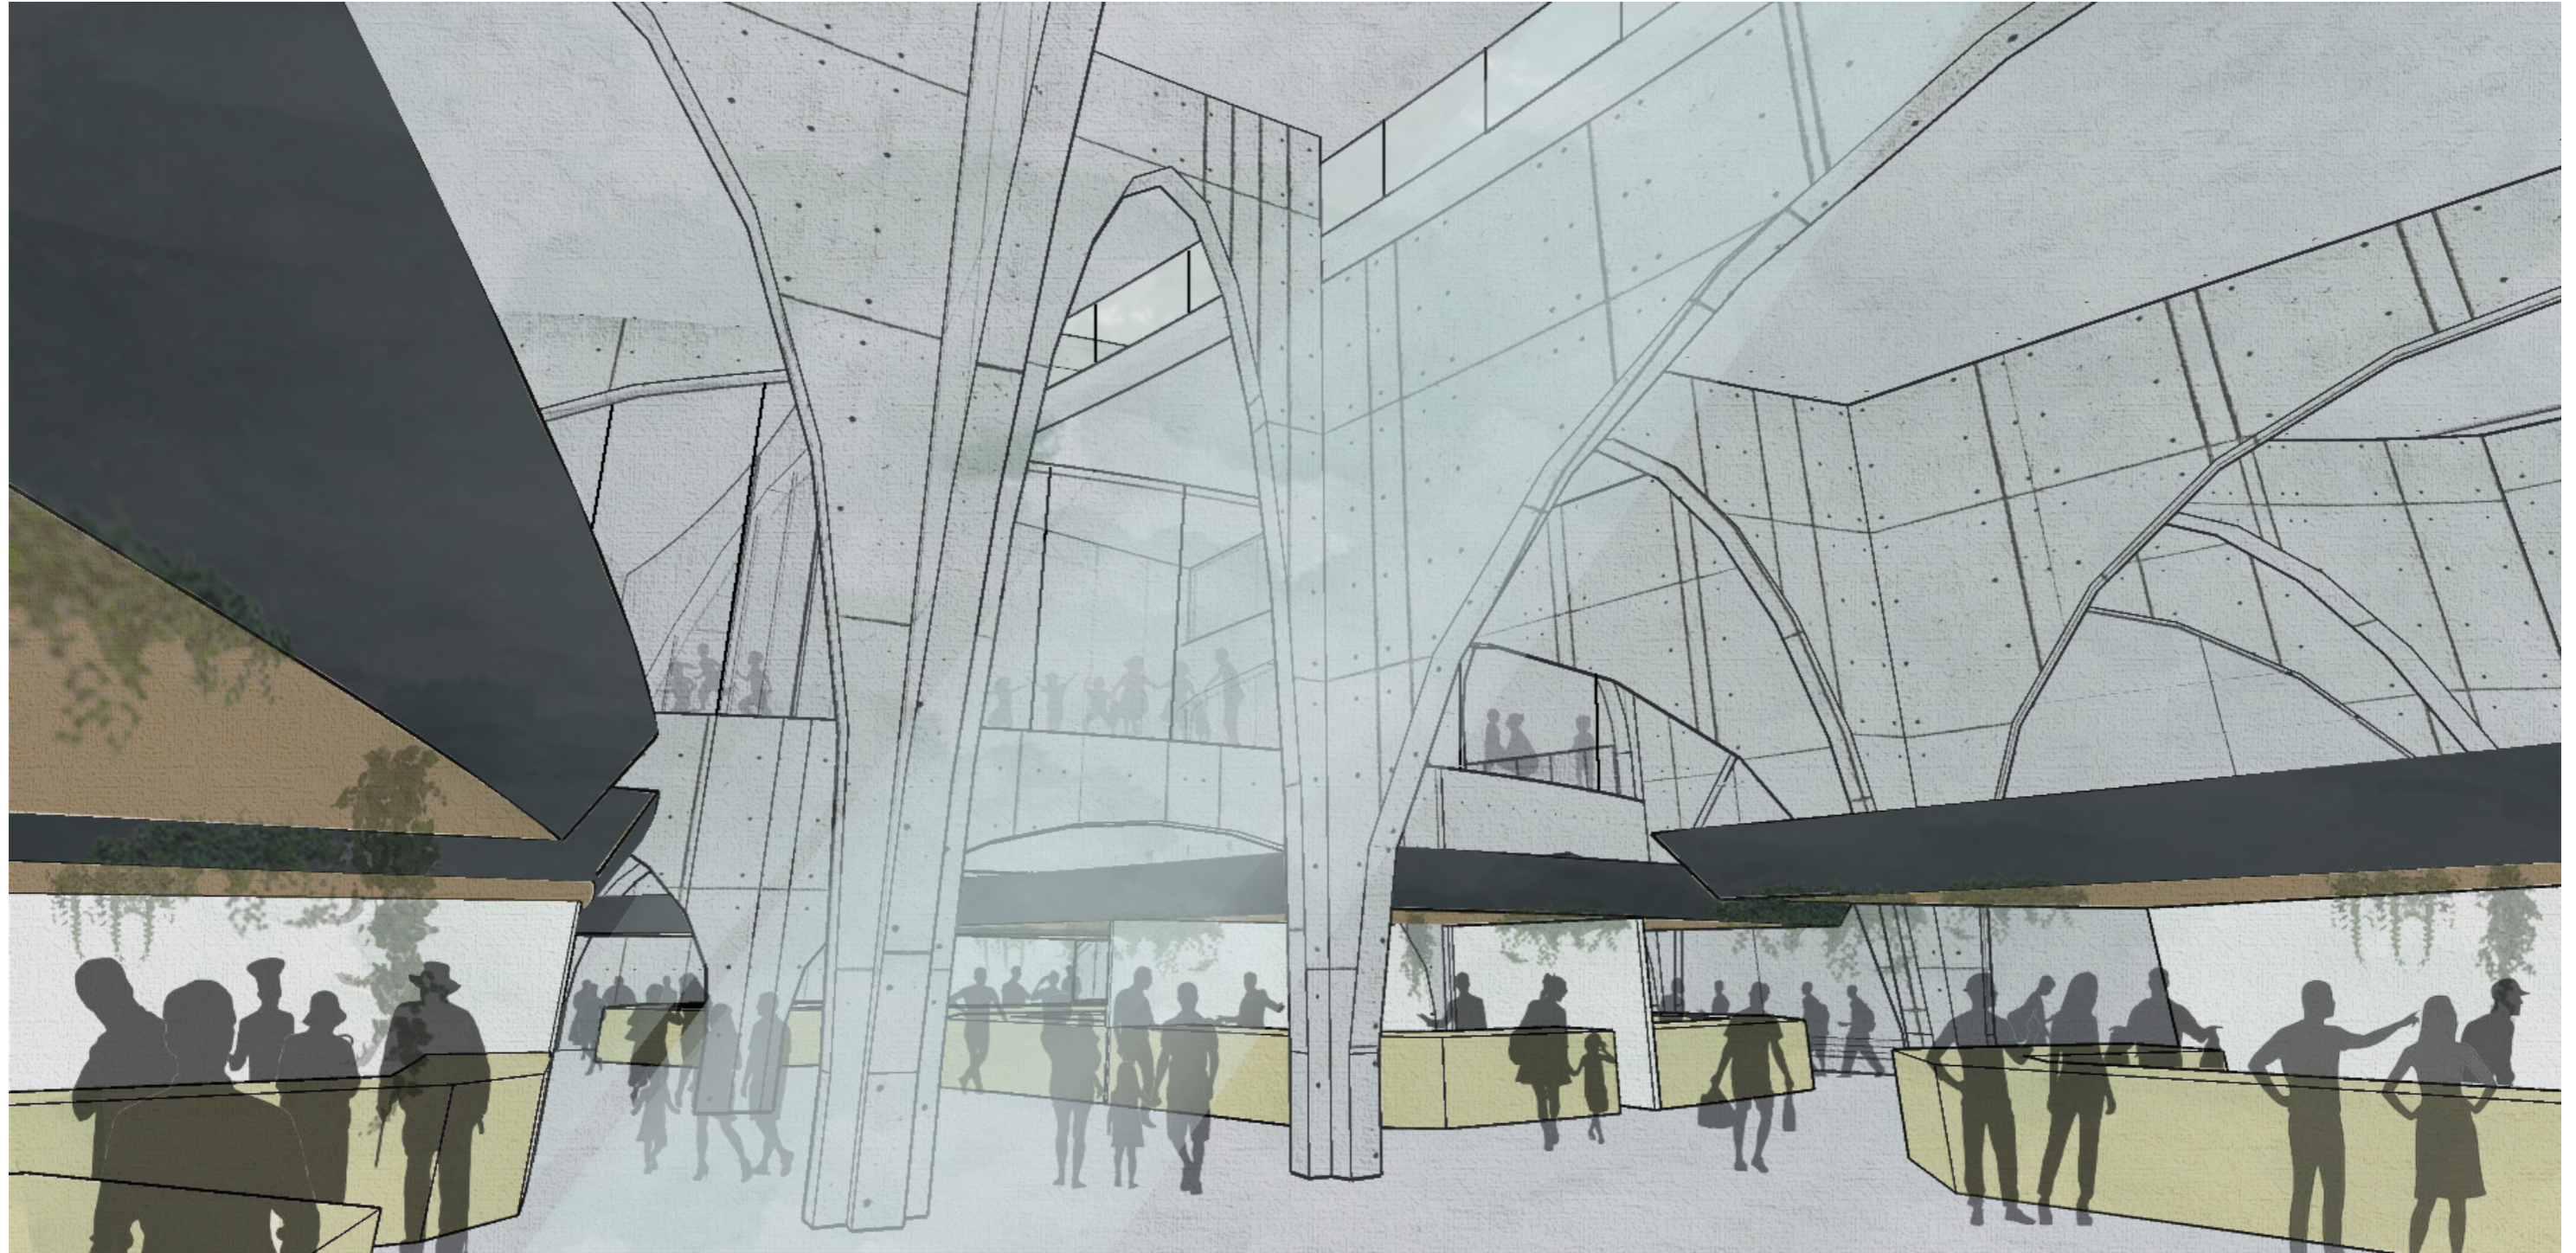



north side



south side